


	APPROX. RIGHT-OF-WAY LIMITS APPROX. PROPERTY LIMITS
	ASPHALT PAVEMENT OVERLAY
	HEAVY DUTY ASPHALT PAVEMENT OVER RECLAIMED SUBBASE
	LIGHT DUTY ASPHALT PAVEMENT
	FLEXIBLE POROUS PAVEMENT
	CONCRETE PAVEMENT
	6" GRANITE CURB
	4" ASPHALT CURB
	FLUSH CURB
	TAPER CURB

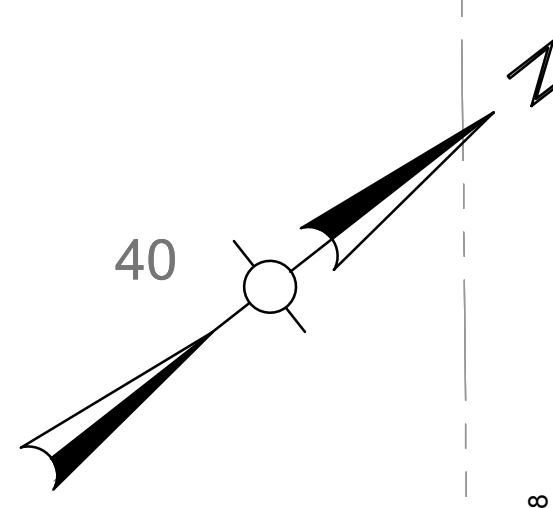

Weston & Sampson
Weston & Sampson PE, LS, LA, Architects, PC
1 Winners Circle, Suite 130
Albany, NY 12205
518.463.4400 800.SAMPSON
www.westonandsampson.com

Consultants:

Seal:

UNAUTHORIZED ALTERATION OR ADDITION TO THIS
DOCUMENT IS A VIOLATION OF SECTION 7209,
SUBDIVISION 2 OF THE NEW YORK STATE EDUCATION
LAW.

Issued For:	
-------------	--


Scale:	AS NOTED
--------	----------

W&S Project No.: ENG22-1255
W&S File No.:

Drawing Title:

Sheet Number:

C109

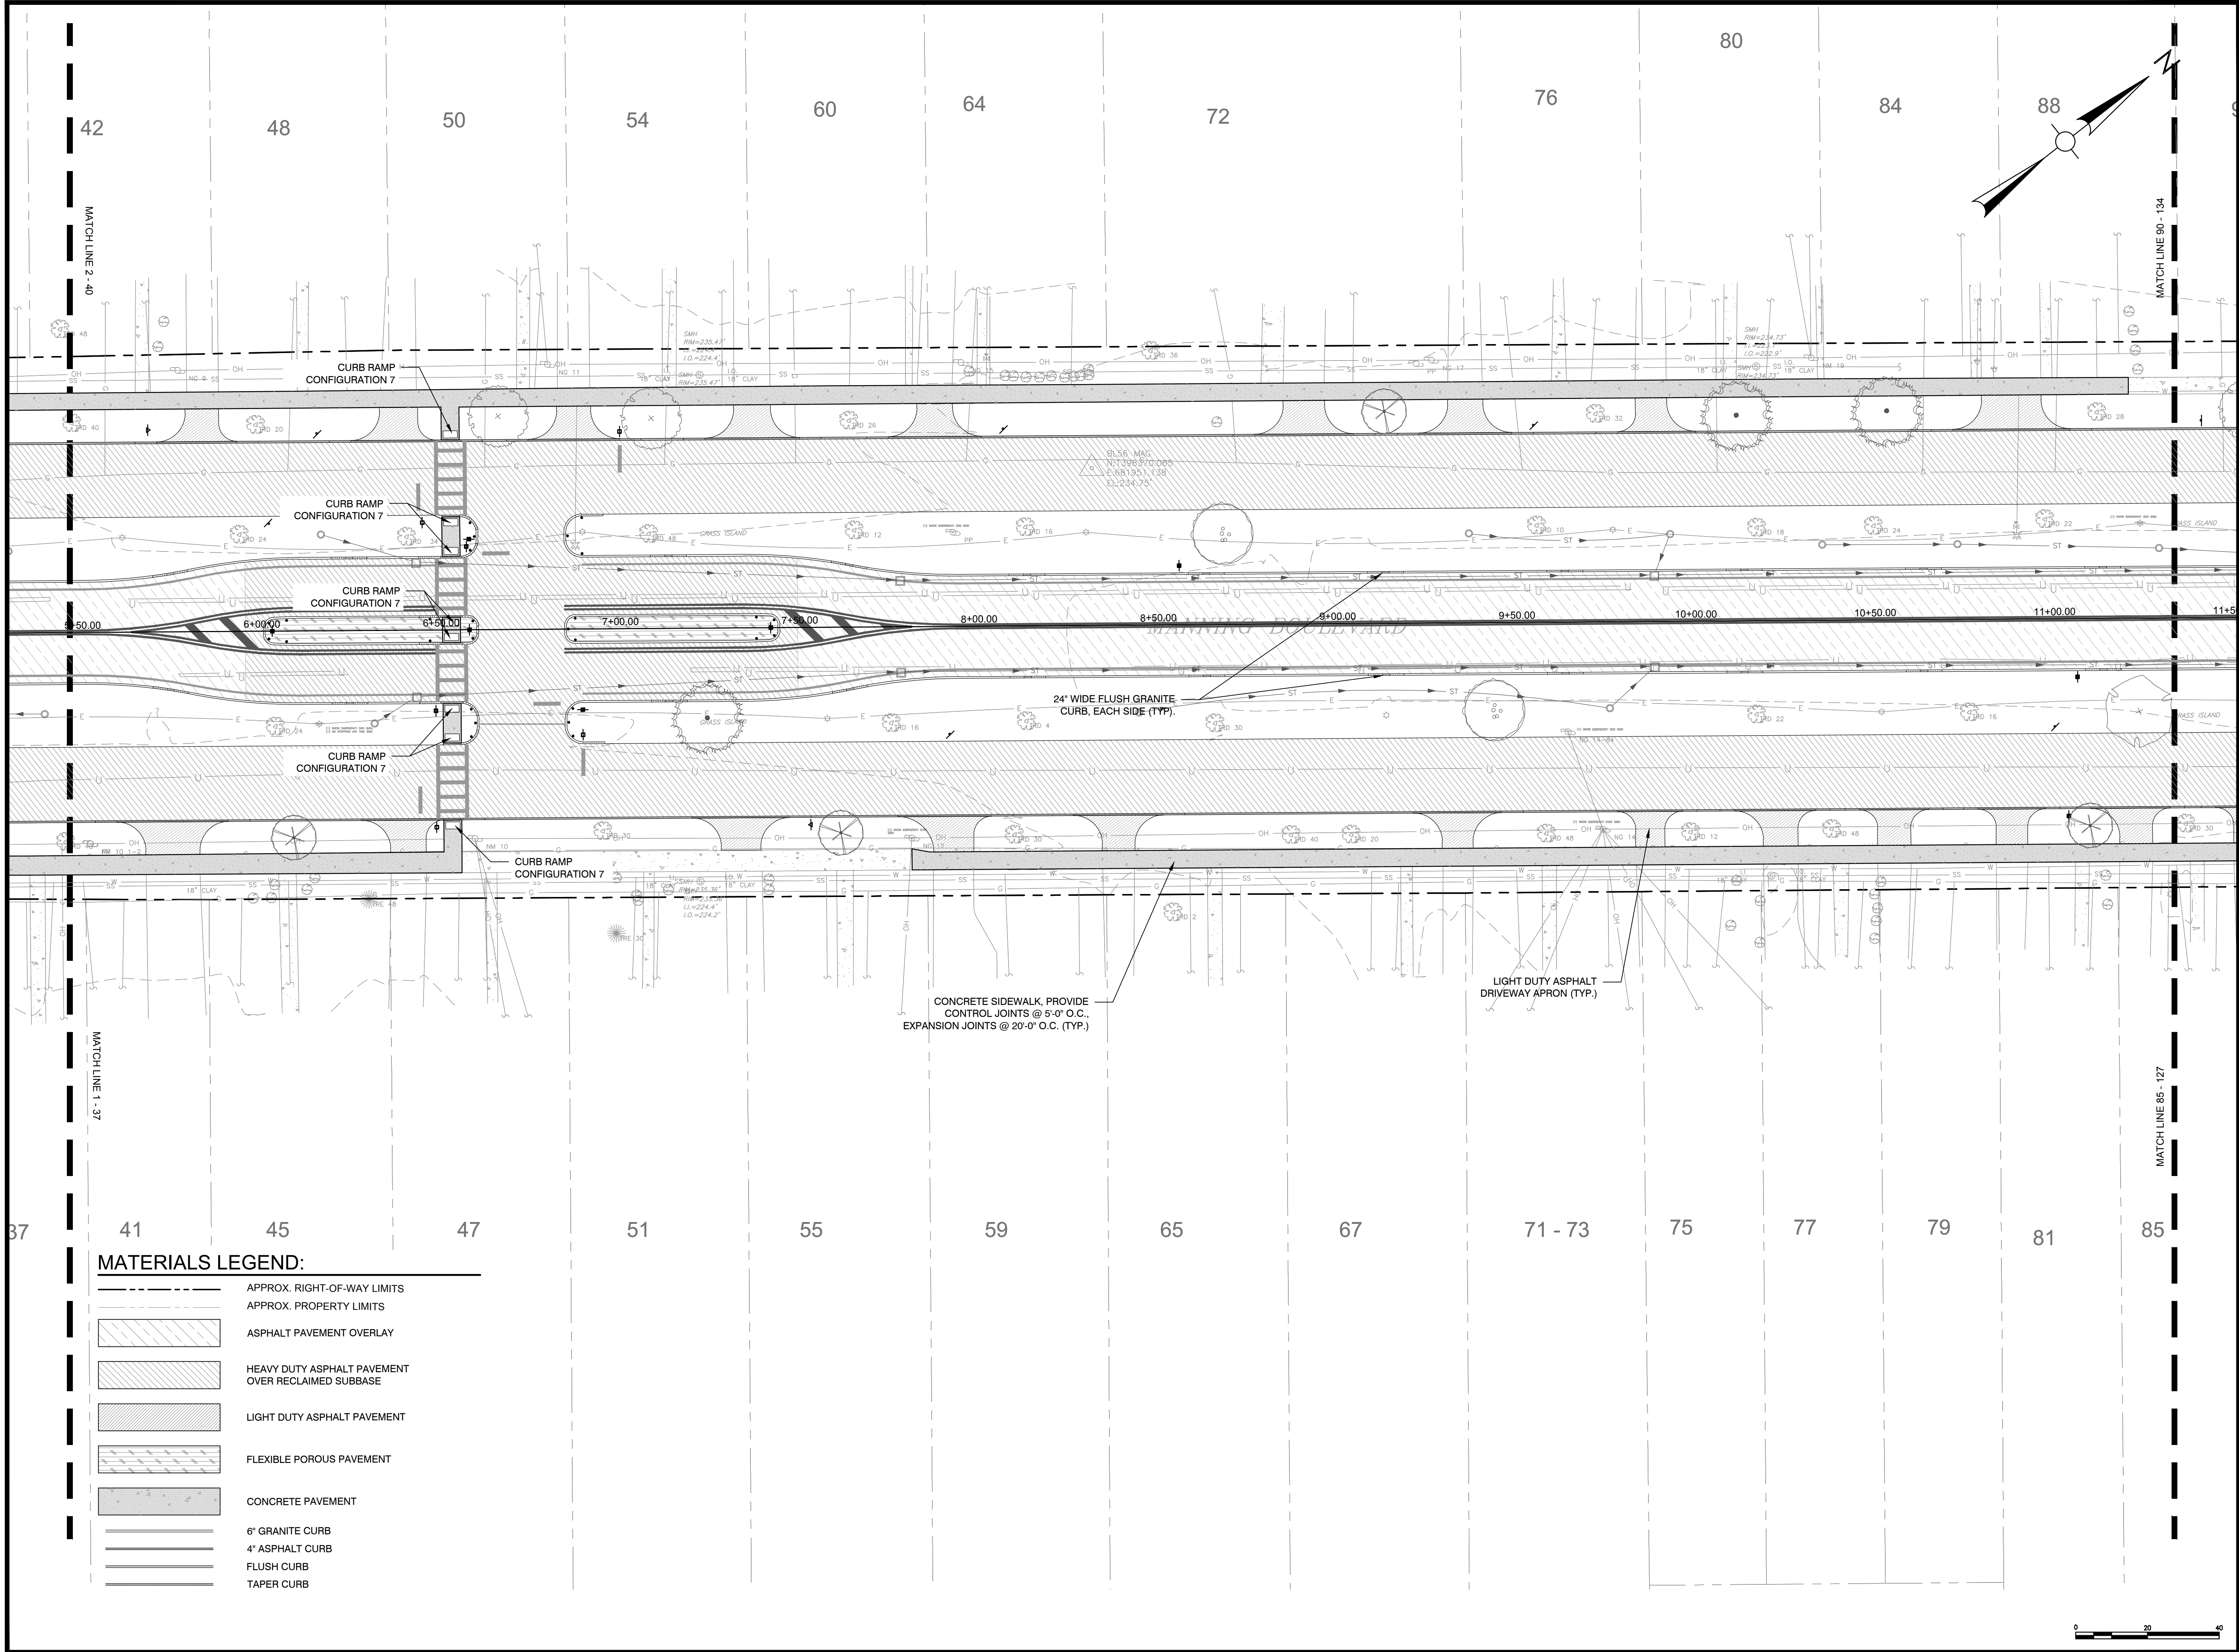

Revisions:		
No.	Date	Description

Seal:

COA:
COPYRIGHT © 2025 BY WESTON & SAMPSON, PE, LS, LA, ARCHITECTS, PC. THIS DRAWING IS AN INSTRUMENT OF SERVICE AND IS THE PROPERTY OF WESTON & SAMPSON, PE, LS, LA, ARCHITECTS, PC. THIS DRAWING MAY NOT BE REPRODUCED IN WHOLE OR IN PART BY ANY MEANS WHATSOEVER WITHOUT THE EXPRESS WRITTEN CONSENT OF WESTON & SAMPSON, PE, LS, LA, ARCHITECTS, PC.

UNAUTHORIZED ALTERATION OR ADDITION TO THIS DOCUMENT IS A VIOLATION OF SECTION 7209, SUBDIVISION 2 OF THE NEW YORK STATE EDUCATION LAW.

Issued For:
CONTRACT
DOCUMENTS


Scale: AS NOTED
Date: JANUARY 3, 2025
Drawn By: ALP
Reviewed By: JWJG
Approved By: DPB

W&S Project No.: ENG22-1255
W&S File No.:

Drawing Title:
42 - 88 MANNING
BOULEVARD
41 - 85 MANNING
BOULEVARD

Sheet Number:
C110

P:\1\Albany, NY City\16222-125 Manning Blvd\2024\16222-125 Manning Blvd.dwg
Project: 16222-125 Manning Blvd
Drawing: 16222-125 Manning Blvd.dwg
Revision: 1
Date: 04/10/2024
Author: JWG

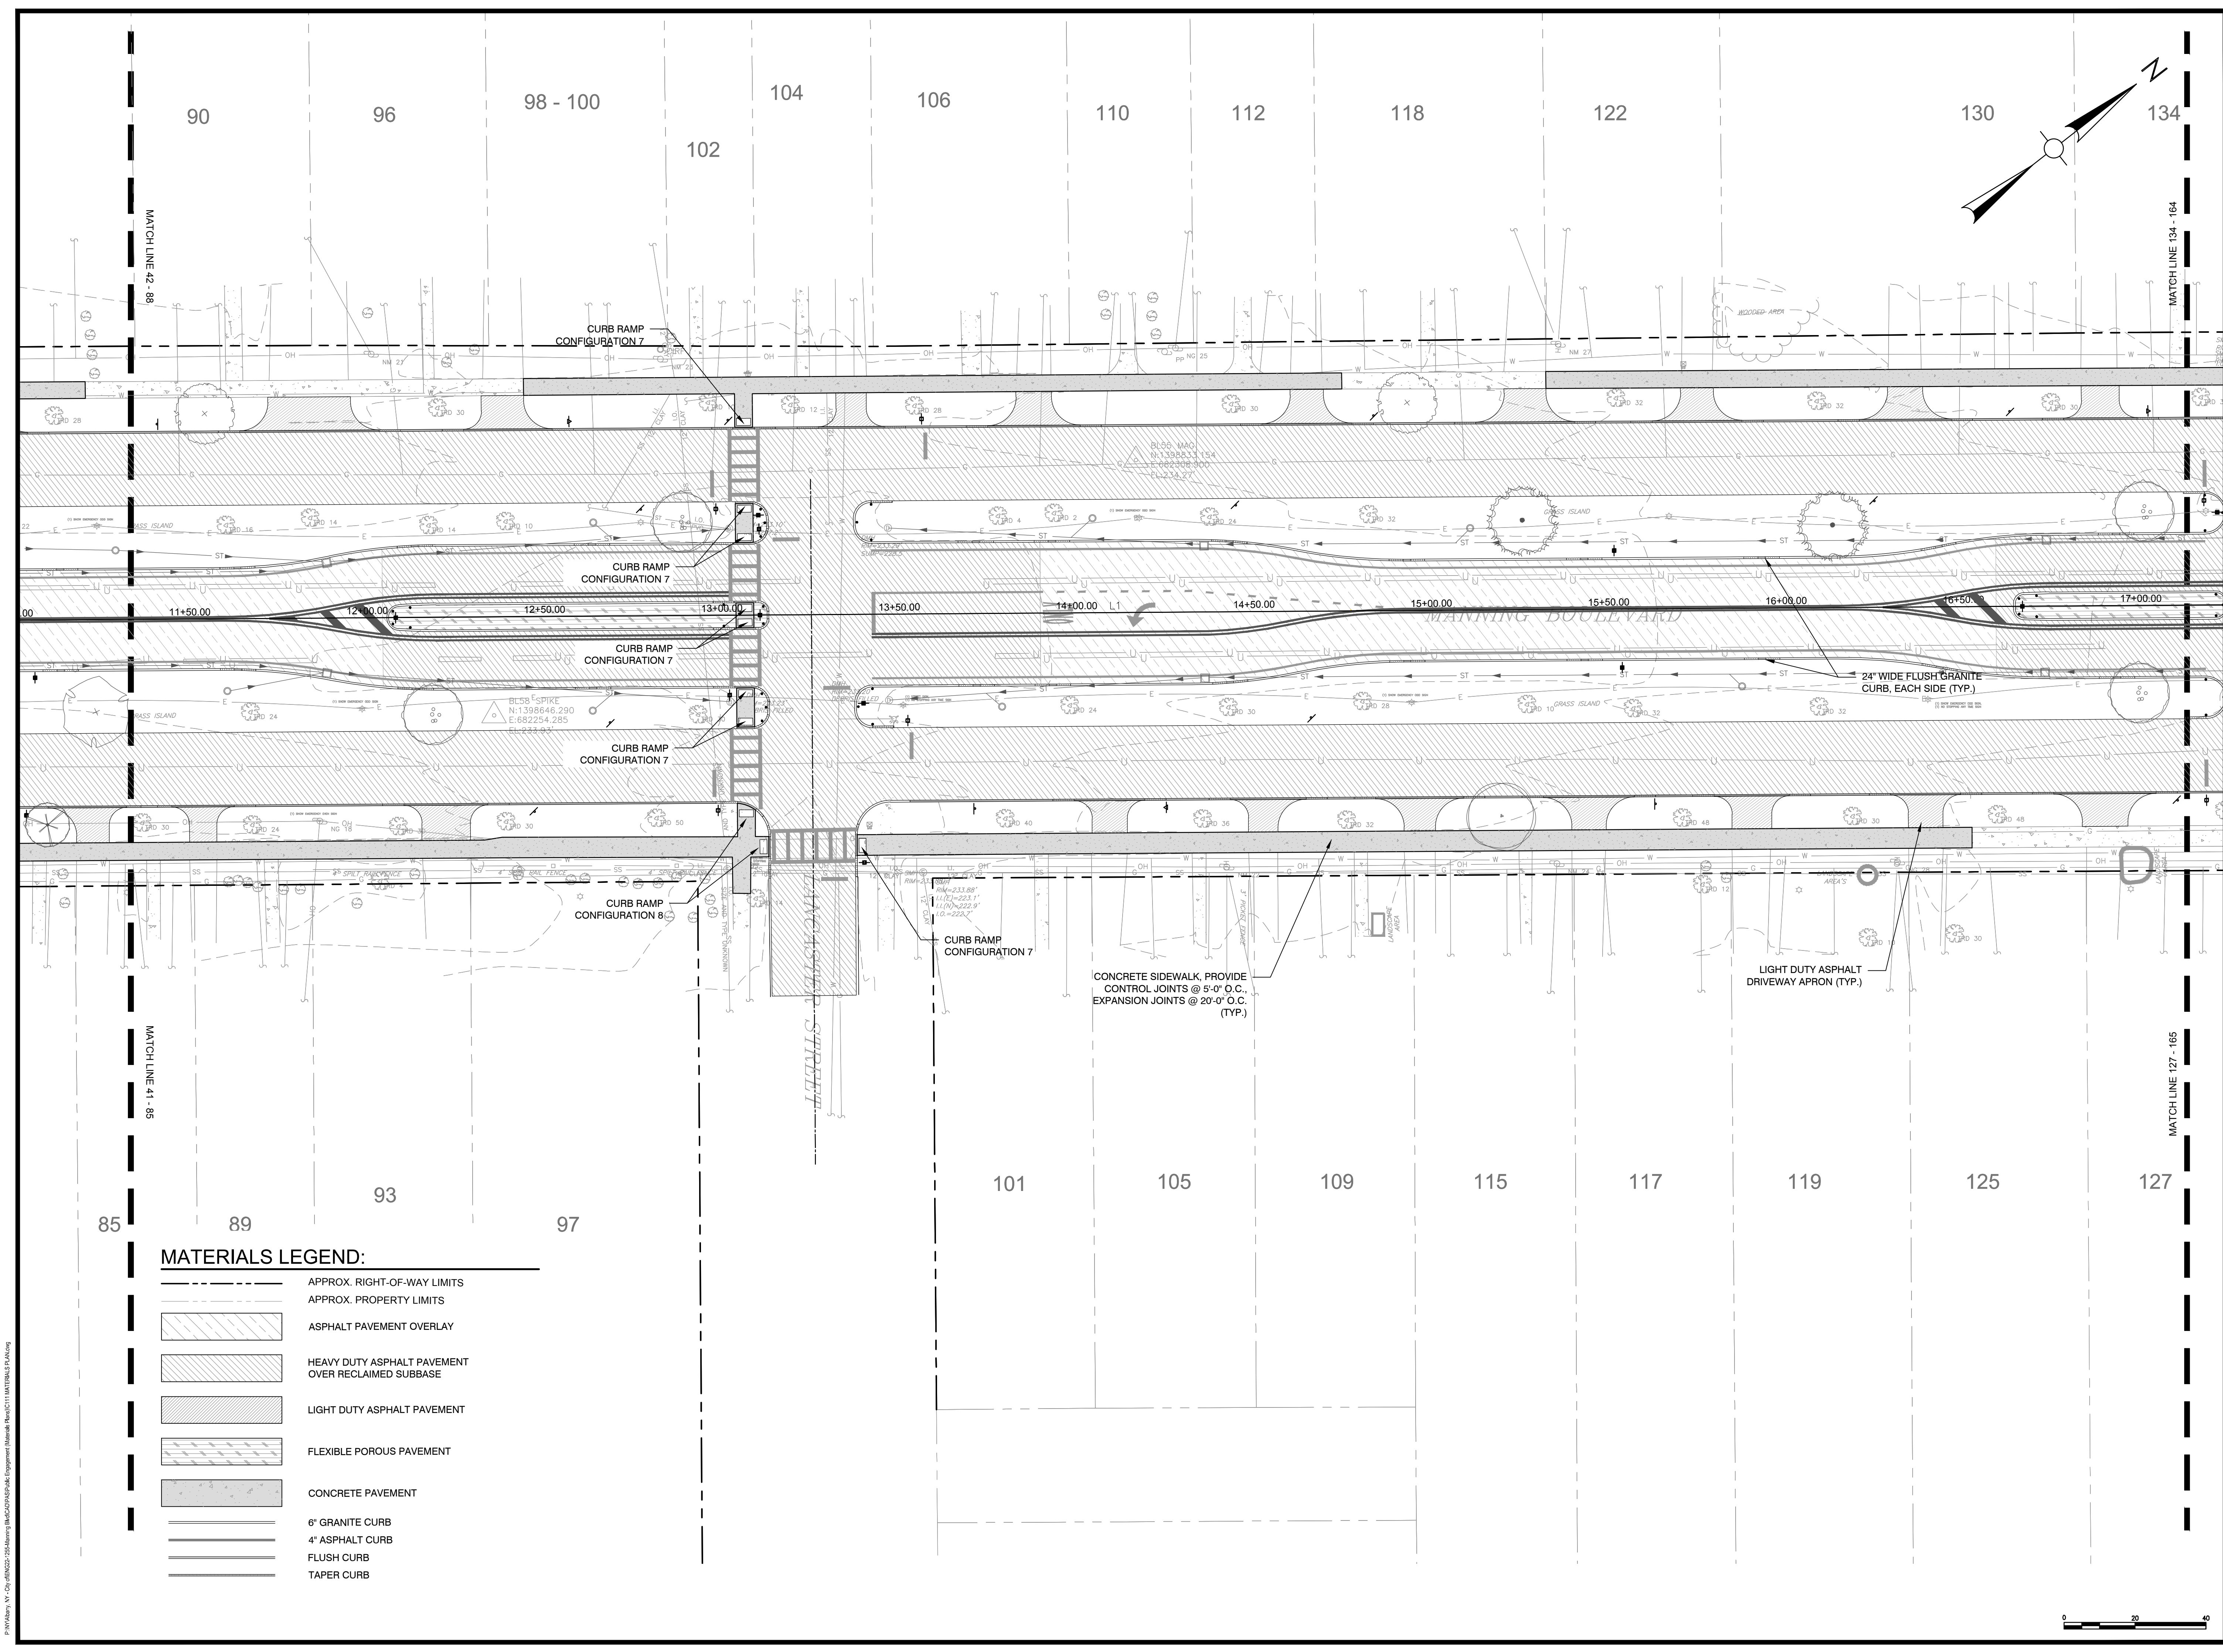

Project:

CITY OF ALBANY

ALBANY
NEW YORK | EST. 1686

MANNING BOULEVARD STREET IMPROVEMENTS

Weston & Sampson

Weston & Sampson PE, LS, LA, Architects, PC
1 Winners Circle, Suite 130
Albany, NY 12205
518.463.4400 800.SAMPSON
www.westonandsampson.com

Consultants:

Revisions:

No.	Date	Description

Seal:

COA:
COPYRIGHT © 2025 BY WESTON & SAMPSON, PE, LS, LA, ARCHITECTS, PC. THIS DRAWING IS AN INSTRUMENT OF SERVICE AND IS THE PROPERTY OF WESTON & SAMPSON, PE, LS, LA, ARCHITECTS, PC. THIS DRAWING MAY NOT BE REPRODUCED IN WHOLE OR IN PART BY ANY MEANS WHATSOEVER WITHOUT THE EXPRESS WRITTEN CONSENT OF WESTON & SAMPSON, PE, LS, LA, ARCHITECTS, PC.

UNAUTHORIZED ALTERATION OR ADDITION TO THIS DOCUMENT IS A VIOLATION OF SECTION 7209, SUBDIVISION 2 OF THE NEW YORK STATE EDUCATION LAW.

Issued For:

CONTRACT DOCUMENTS

Scale: AS NOTED

Date: JANUARY 3, 2025

Drawn By: ALP

Reviewed By: JWG

Approved By: DPB

W&S Project No.: ENG22-1255
W&S File No.:


Drawing Title:

90 - 134 MANNING BOULEVARD
85 - 127 MANNING BOULEVARD

Sheet Number:

C111

Rev: 1.6 Date: 04/10/2024

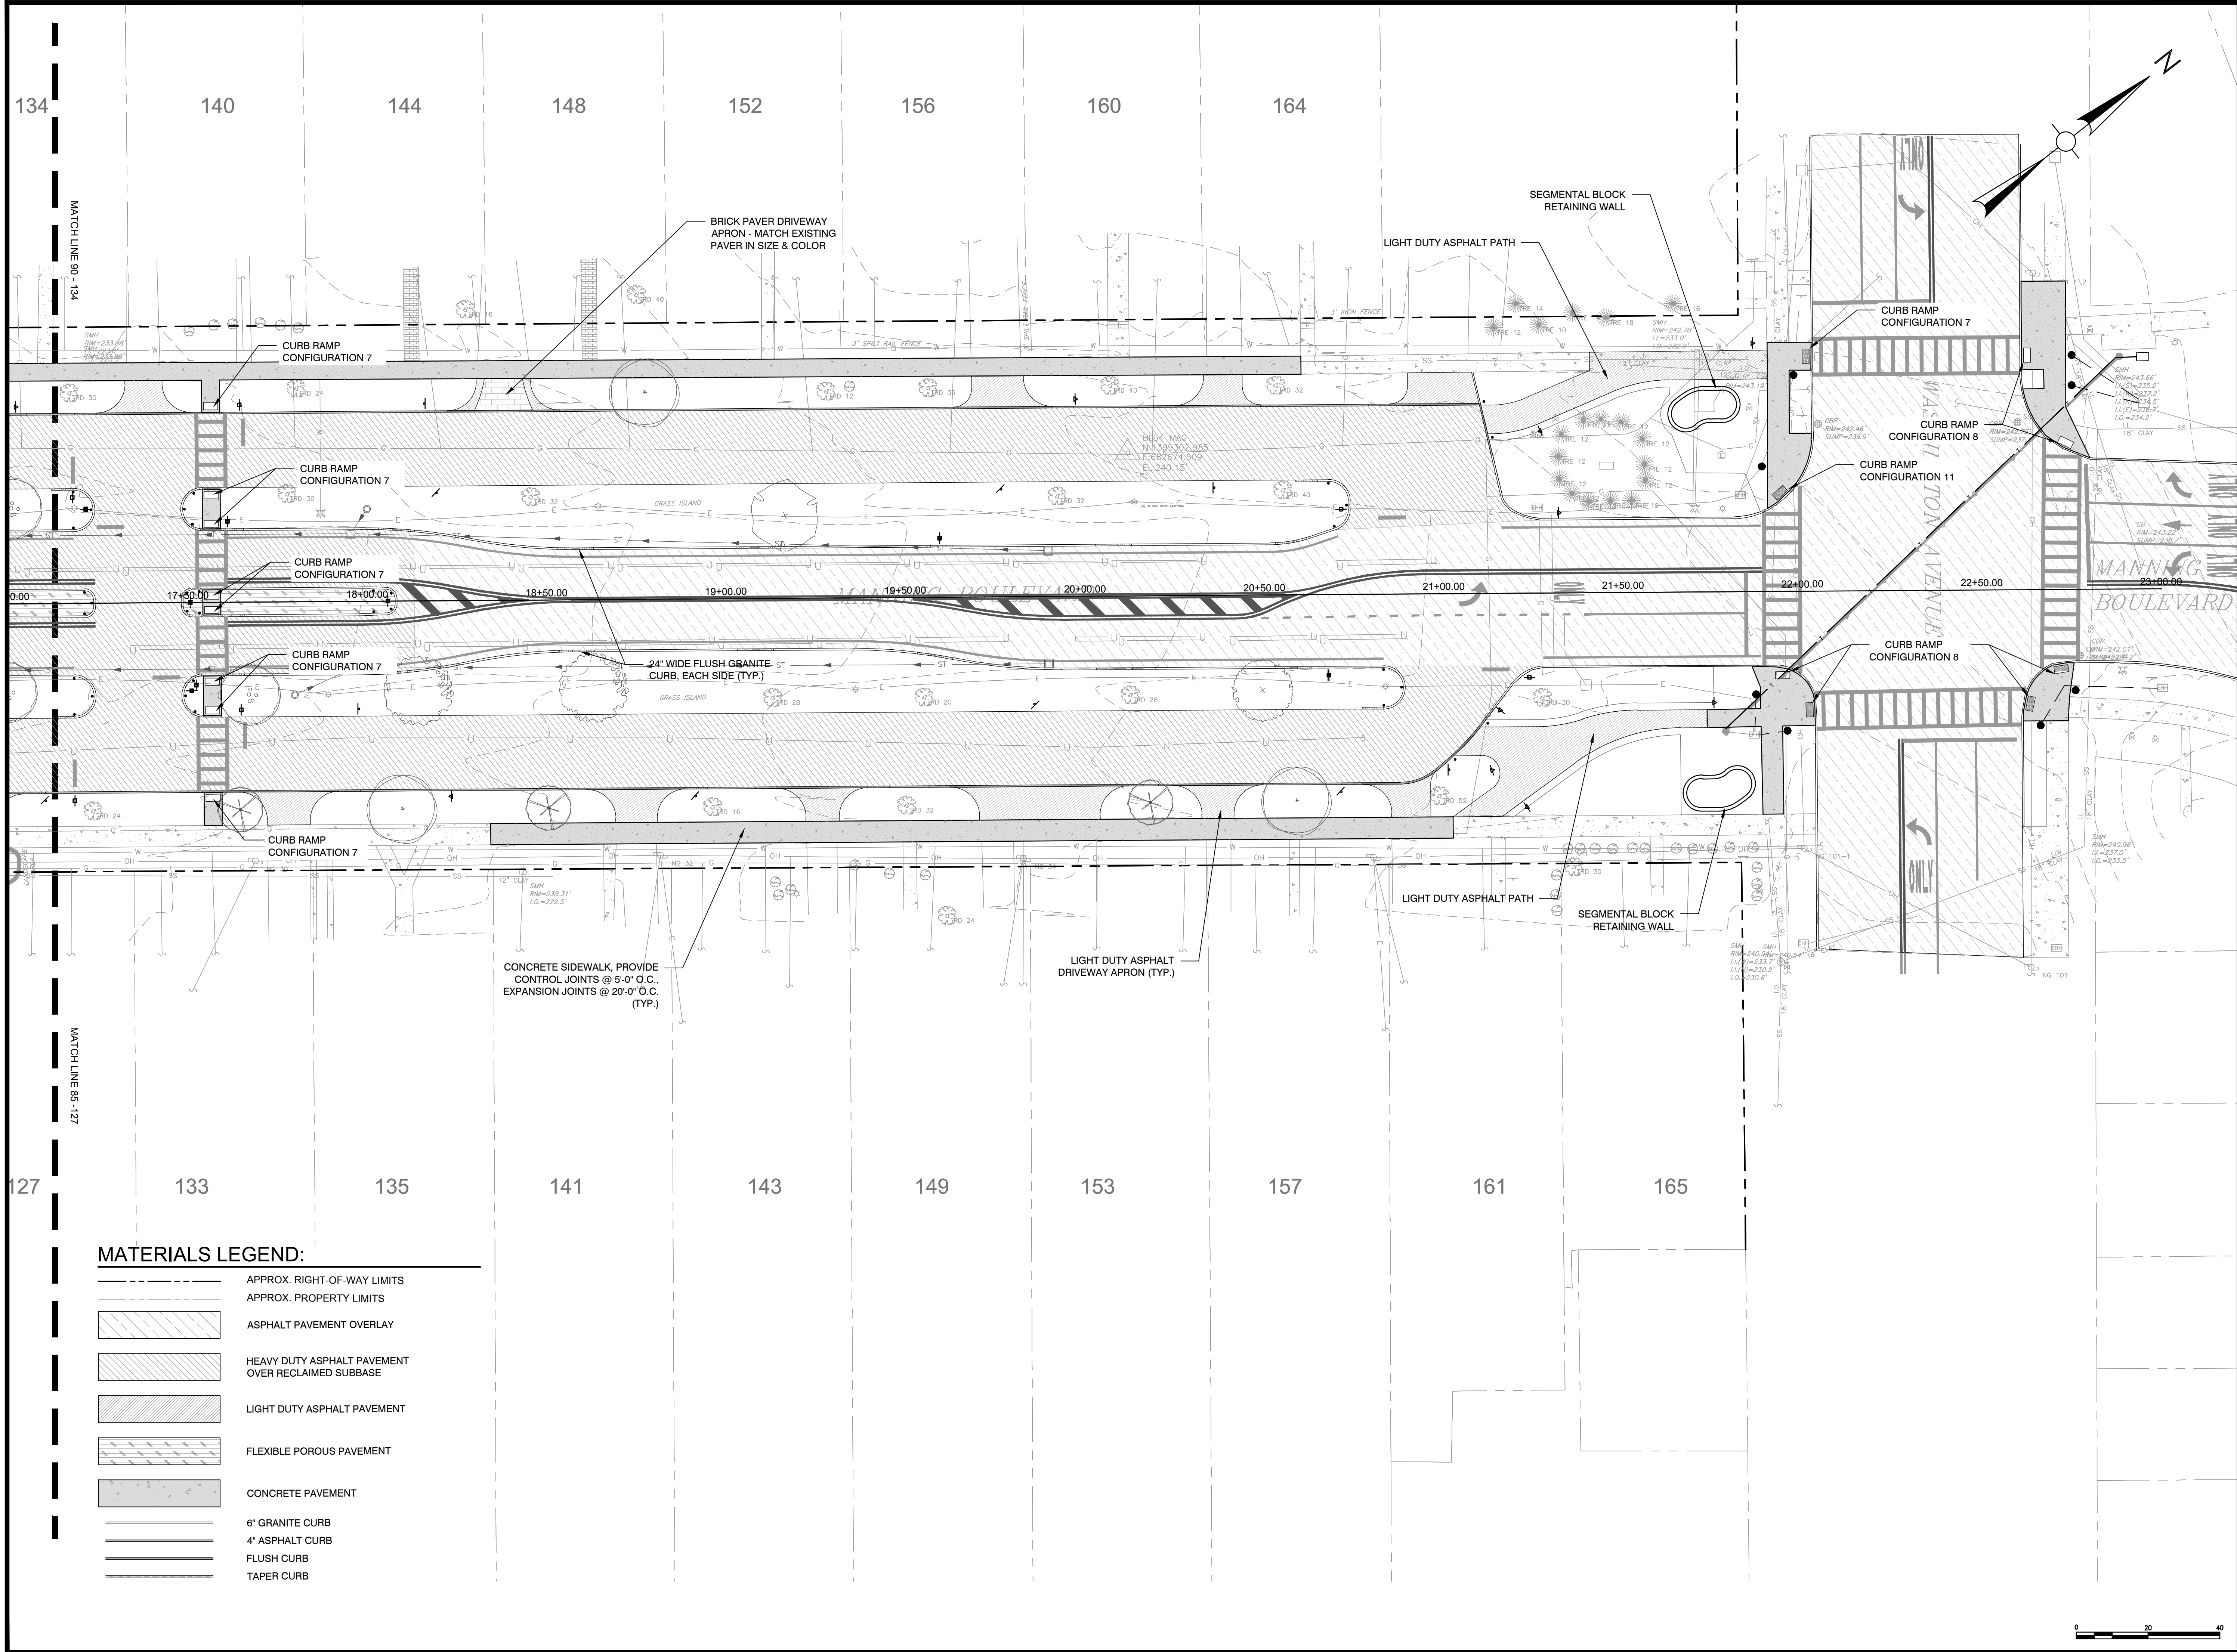

Project:

CITY OF ALBANY

ALBANY
NEW YORK | EST. 1686

**MANNING BOULEVARD
STREET IMPROVEMENTS**

Weston & Sampson

Weston & Sampson PE, LS, LA, Architects, PC
1 Winners Circle, Suite 130
Albany, NY 12205
518.463.4400 800.SAMPSON
www.westonandsampson.com

Consultants:

Revisions:

No.	Date	Description

Seal:

COA:
COPYRIGHT © 2025 BY WESTON & SAMPSON, PE, LS, LA, ARCHITECTS, PC. THIS DRAWING IS AN INSTRUMENT OF SERVICE AND IS THE PROPERTY OF WESTON & SAMPSON, PE, LS, LA, ARCHITECTS, PC. THIS DRAWING MAY NOT BE REPRODUCED IN WHOLE OR IN PART BY ANY MEANS WHATSOEVER WITHOUT THE EXPRESS WRITTEN CONSENT OF WESTON & SAMPSON, PE, LS, LA, ARCHITECTS, PC.

UNAUTHORIZED ALTERATION OR ADDITION TO THIS DOCUMENT IS A VIOLATION OF SECTION 7209, SUBDIVISION 2 OF THE NEW YORK STATE EDUCATION LAW.

Issued For:

**CONTRACT
DOCUMENTS**

Scale: AS NOTED

Date: JANUARY 3, 2025

Drawn By: ALP

Reviewed By: JWG

Approved By: DPB

W&S Project No.: ENG22-1255
W&S File No.:

Drawing Title:

**134 - 164 MANNING
BOULEVARD
127 - 165 MANNING
BOULEVARD**

Sheet Number:

C112

Rev: 1.6 Date: 04/10/2019