



Revised Park Plan

- ✓ Reduced # of courts
- ✓ Straight access walkways
- ✓ Playground moved away from street.
- ✓ Move room to play.
- ✓ Playground is close to courts so enhance supervision and togetherness.

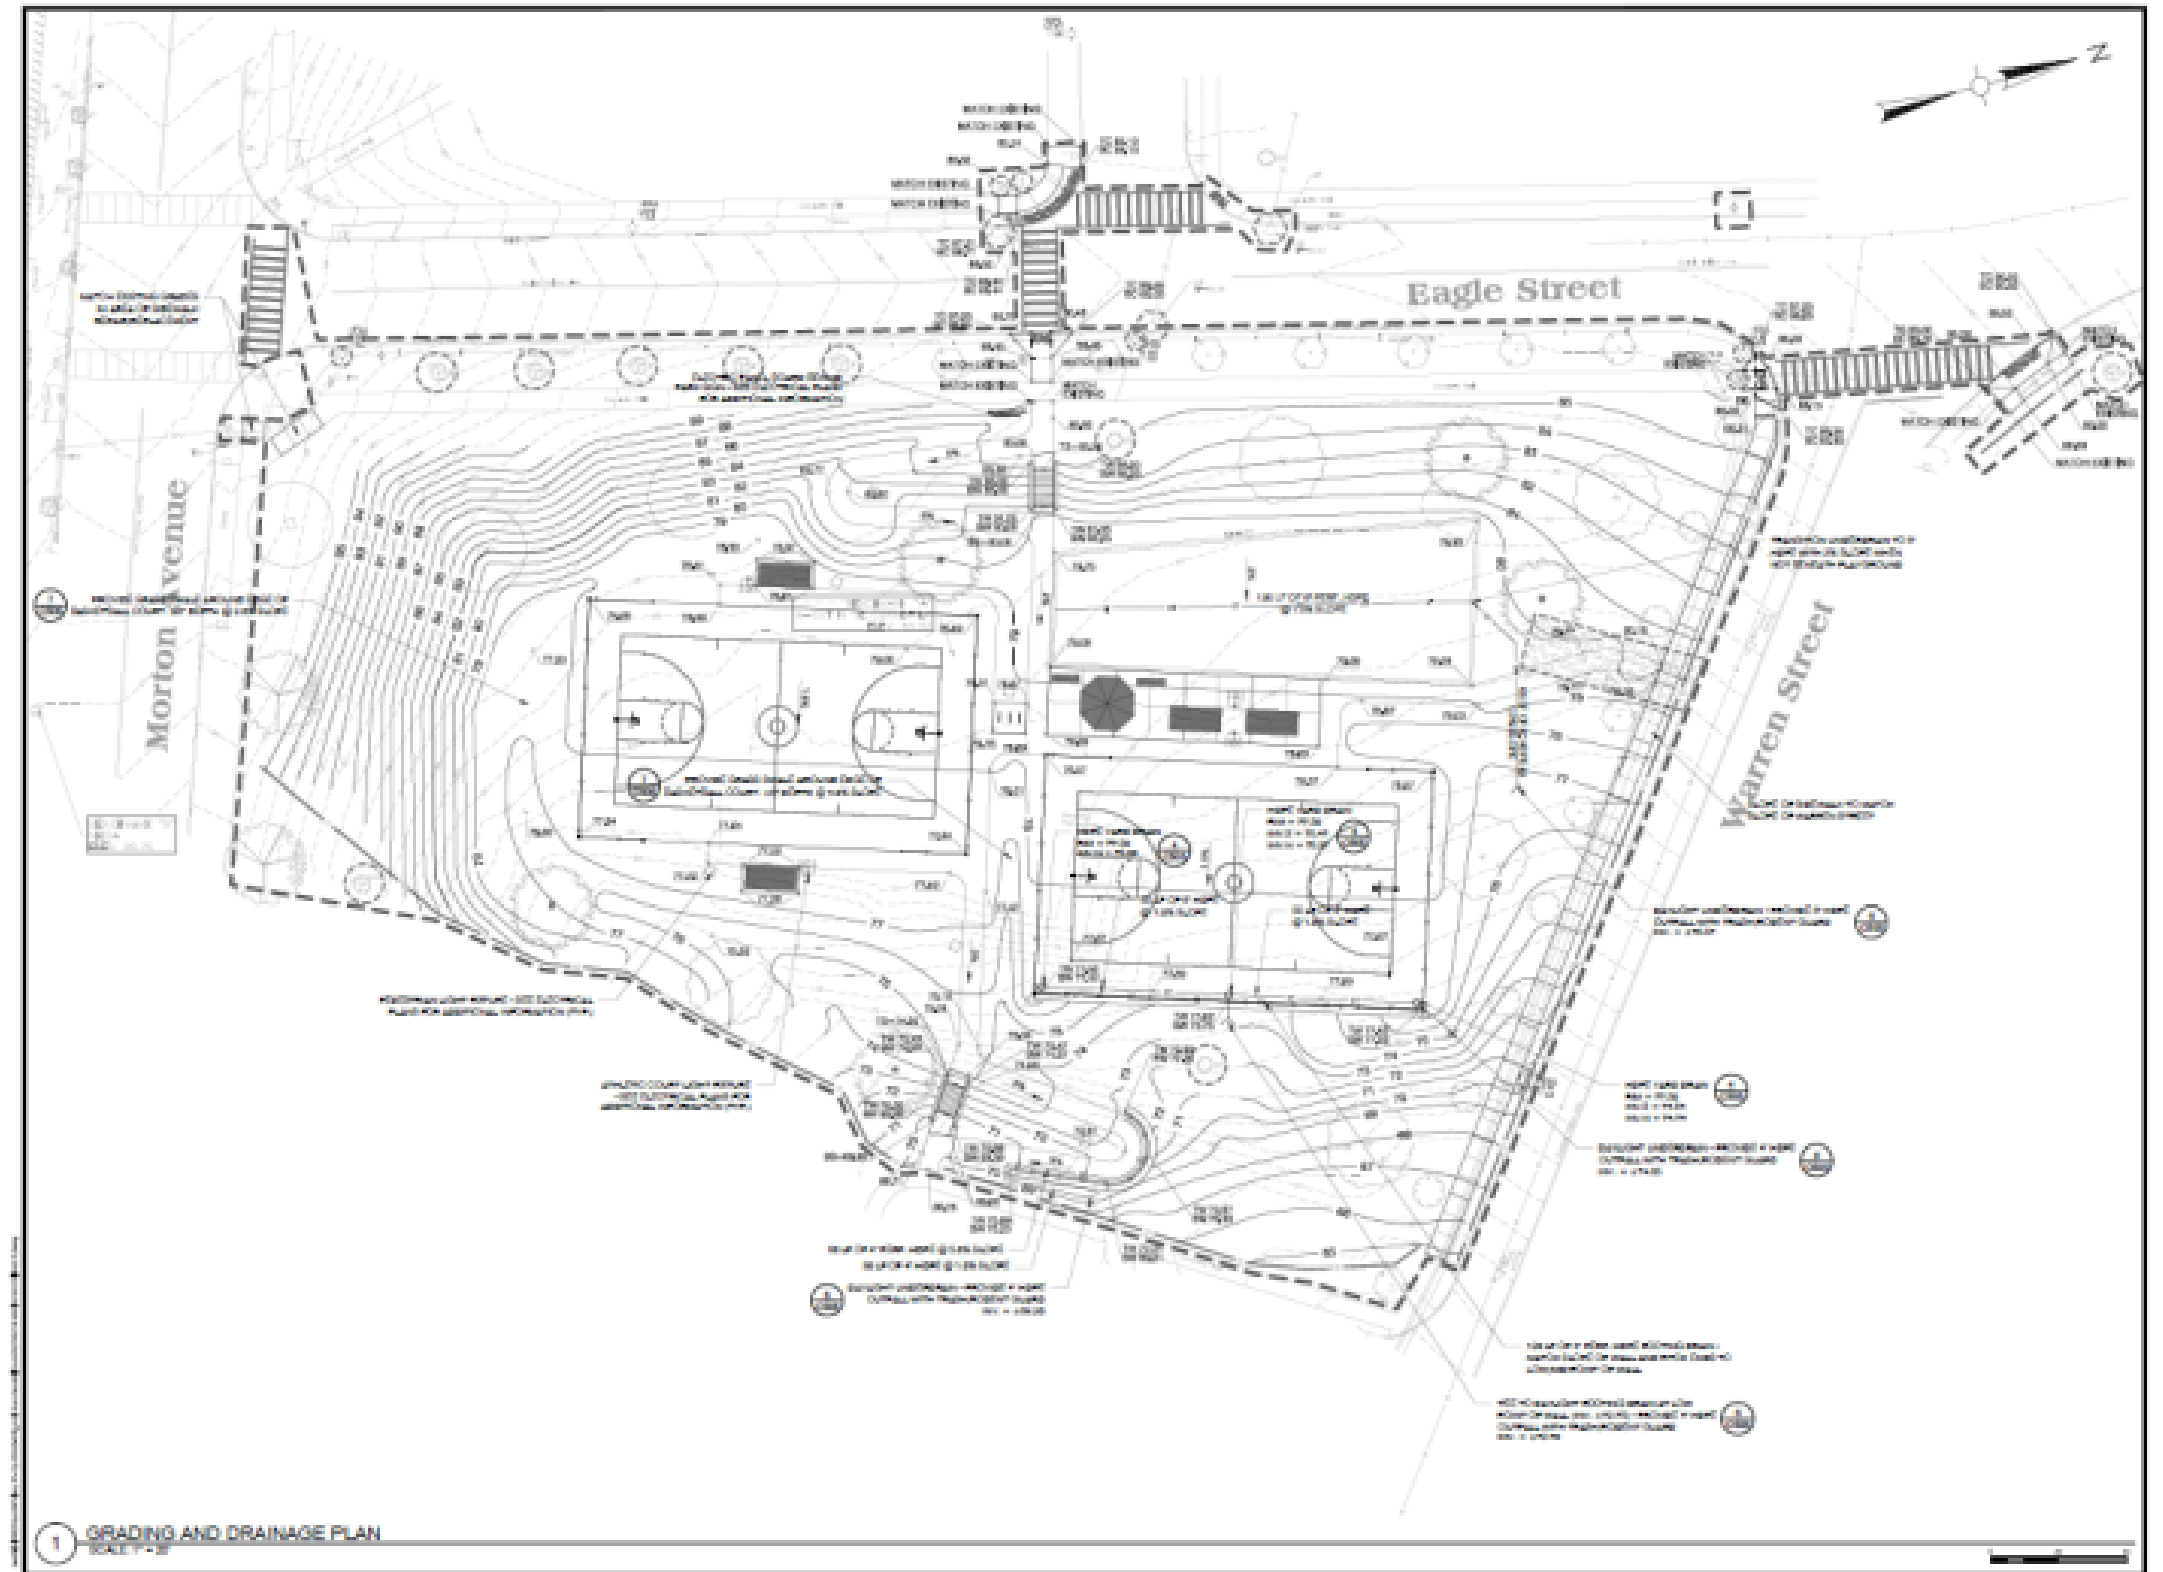

Revised Playground Site Plan #2

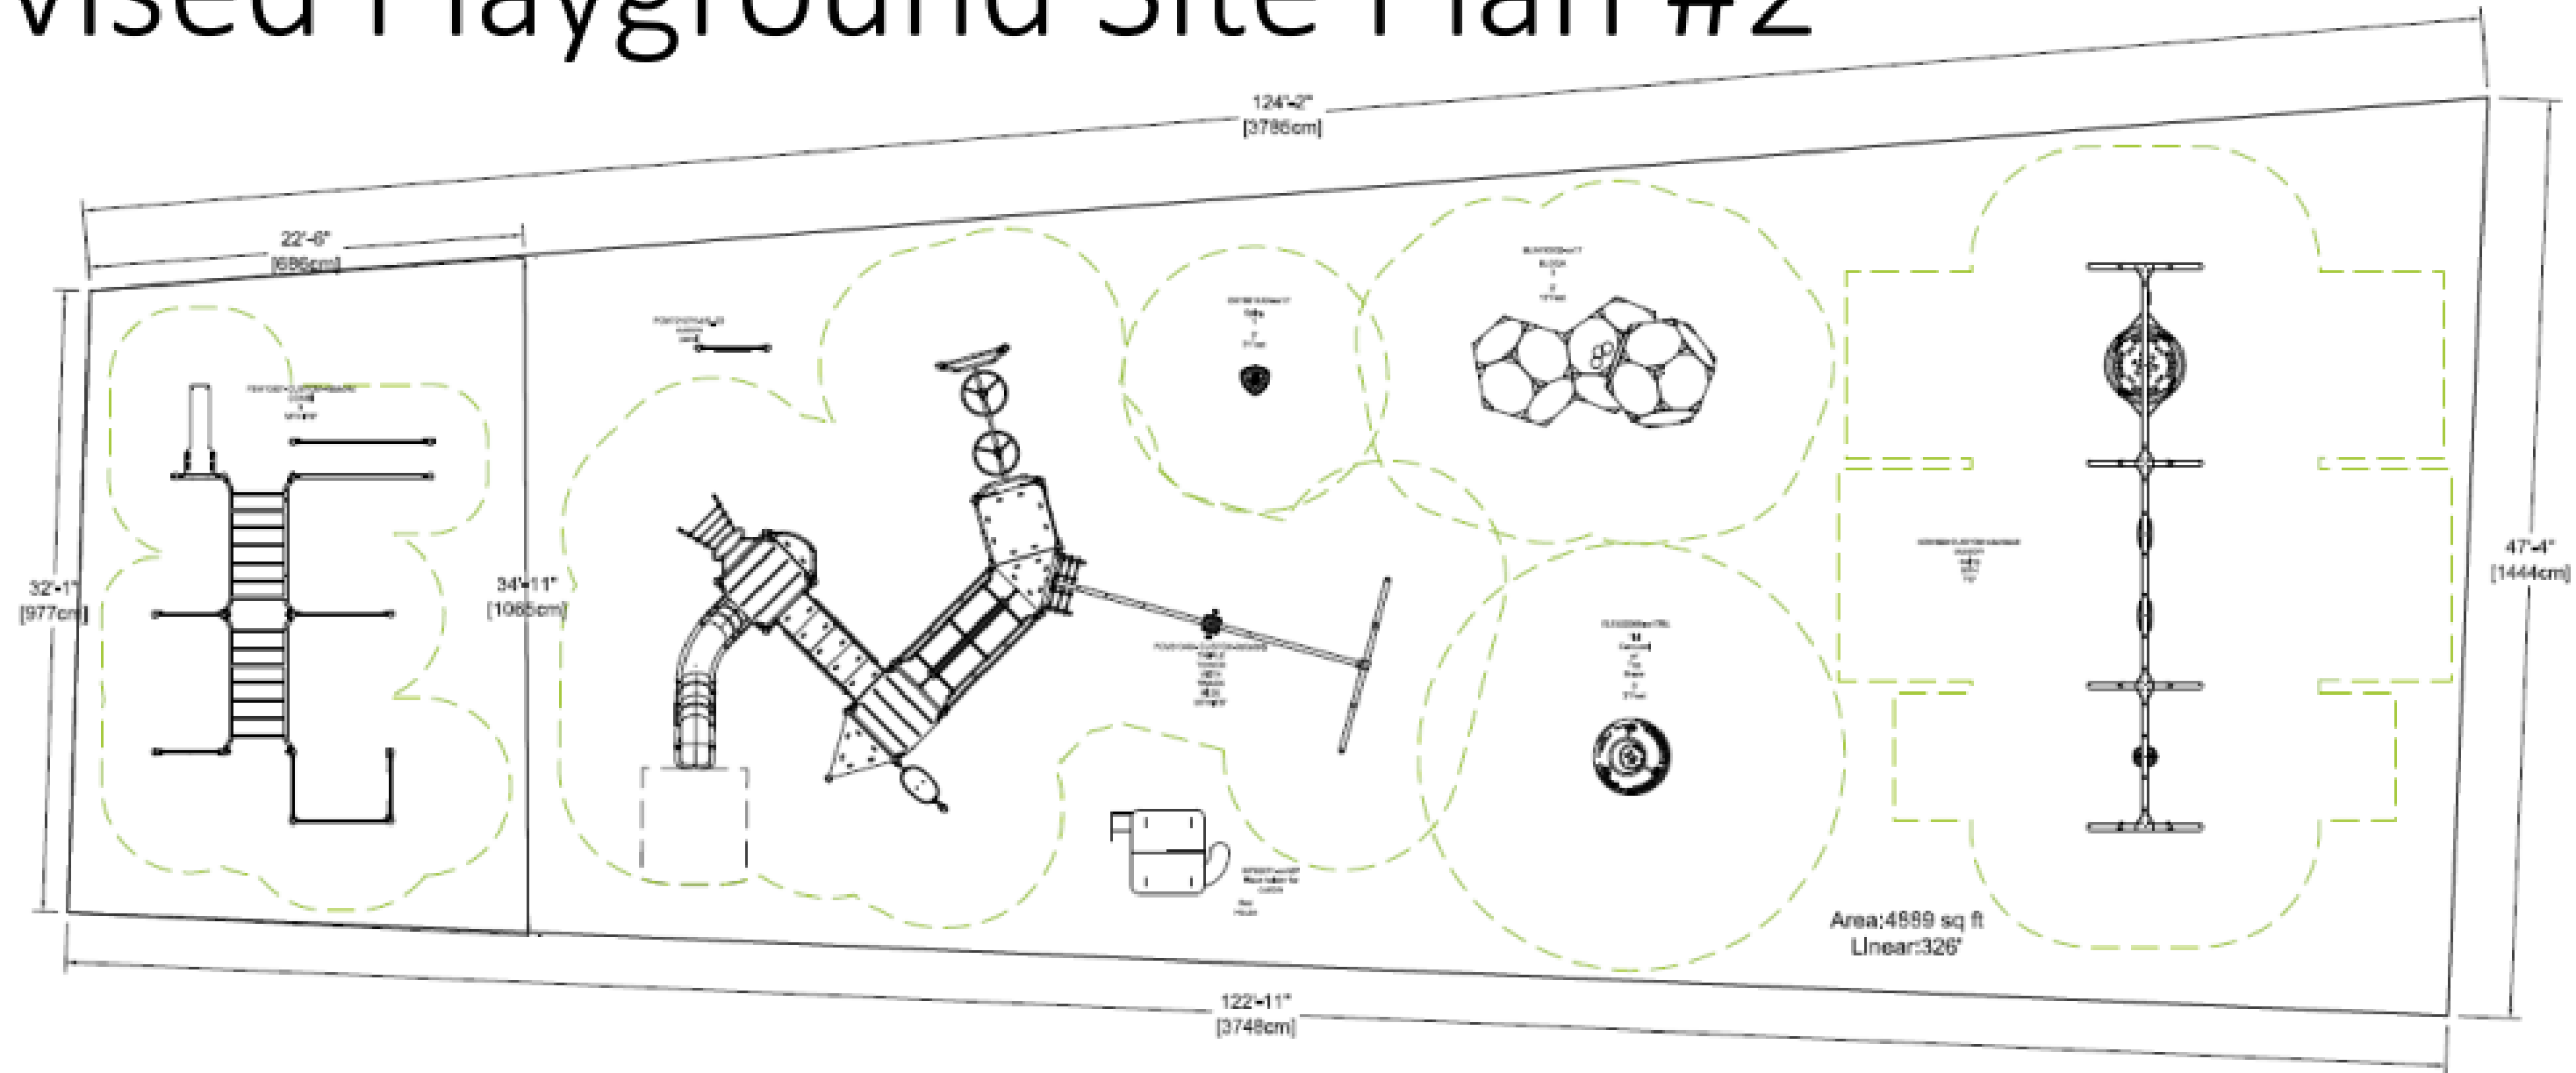

- ✓ More than 2 swings
- ✓ Bigger Slide
- ✓ Zip Line

- ✓ More Challenge
- ✓ All Ages
- ✓ Fitness Opportunity